

- KEY**
- COMPUTING / MEDIA / TECHNOLOGY
 - STUDY / LOUNGE
 - SERVICE
 - COLLECTIONS/STACKS
 - STAFF OFFICES
 - STUDY ROOMS
 - OTHER


13 Nov. 2013



Cornell University

FIRST FLOOR - EXISTING



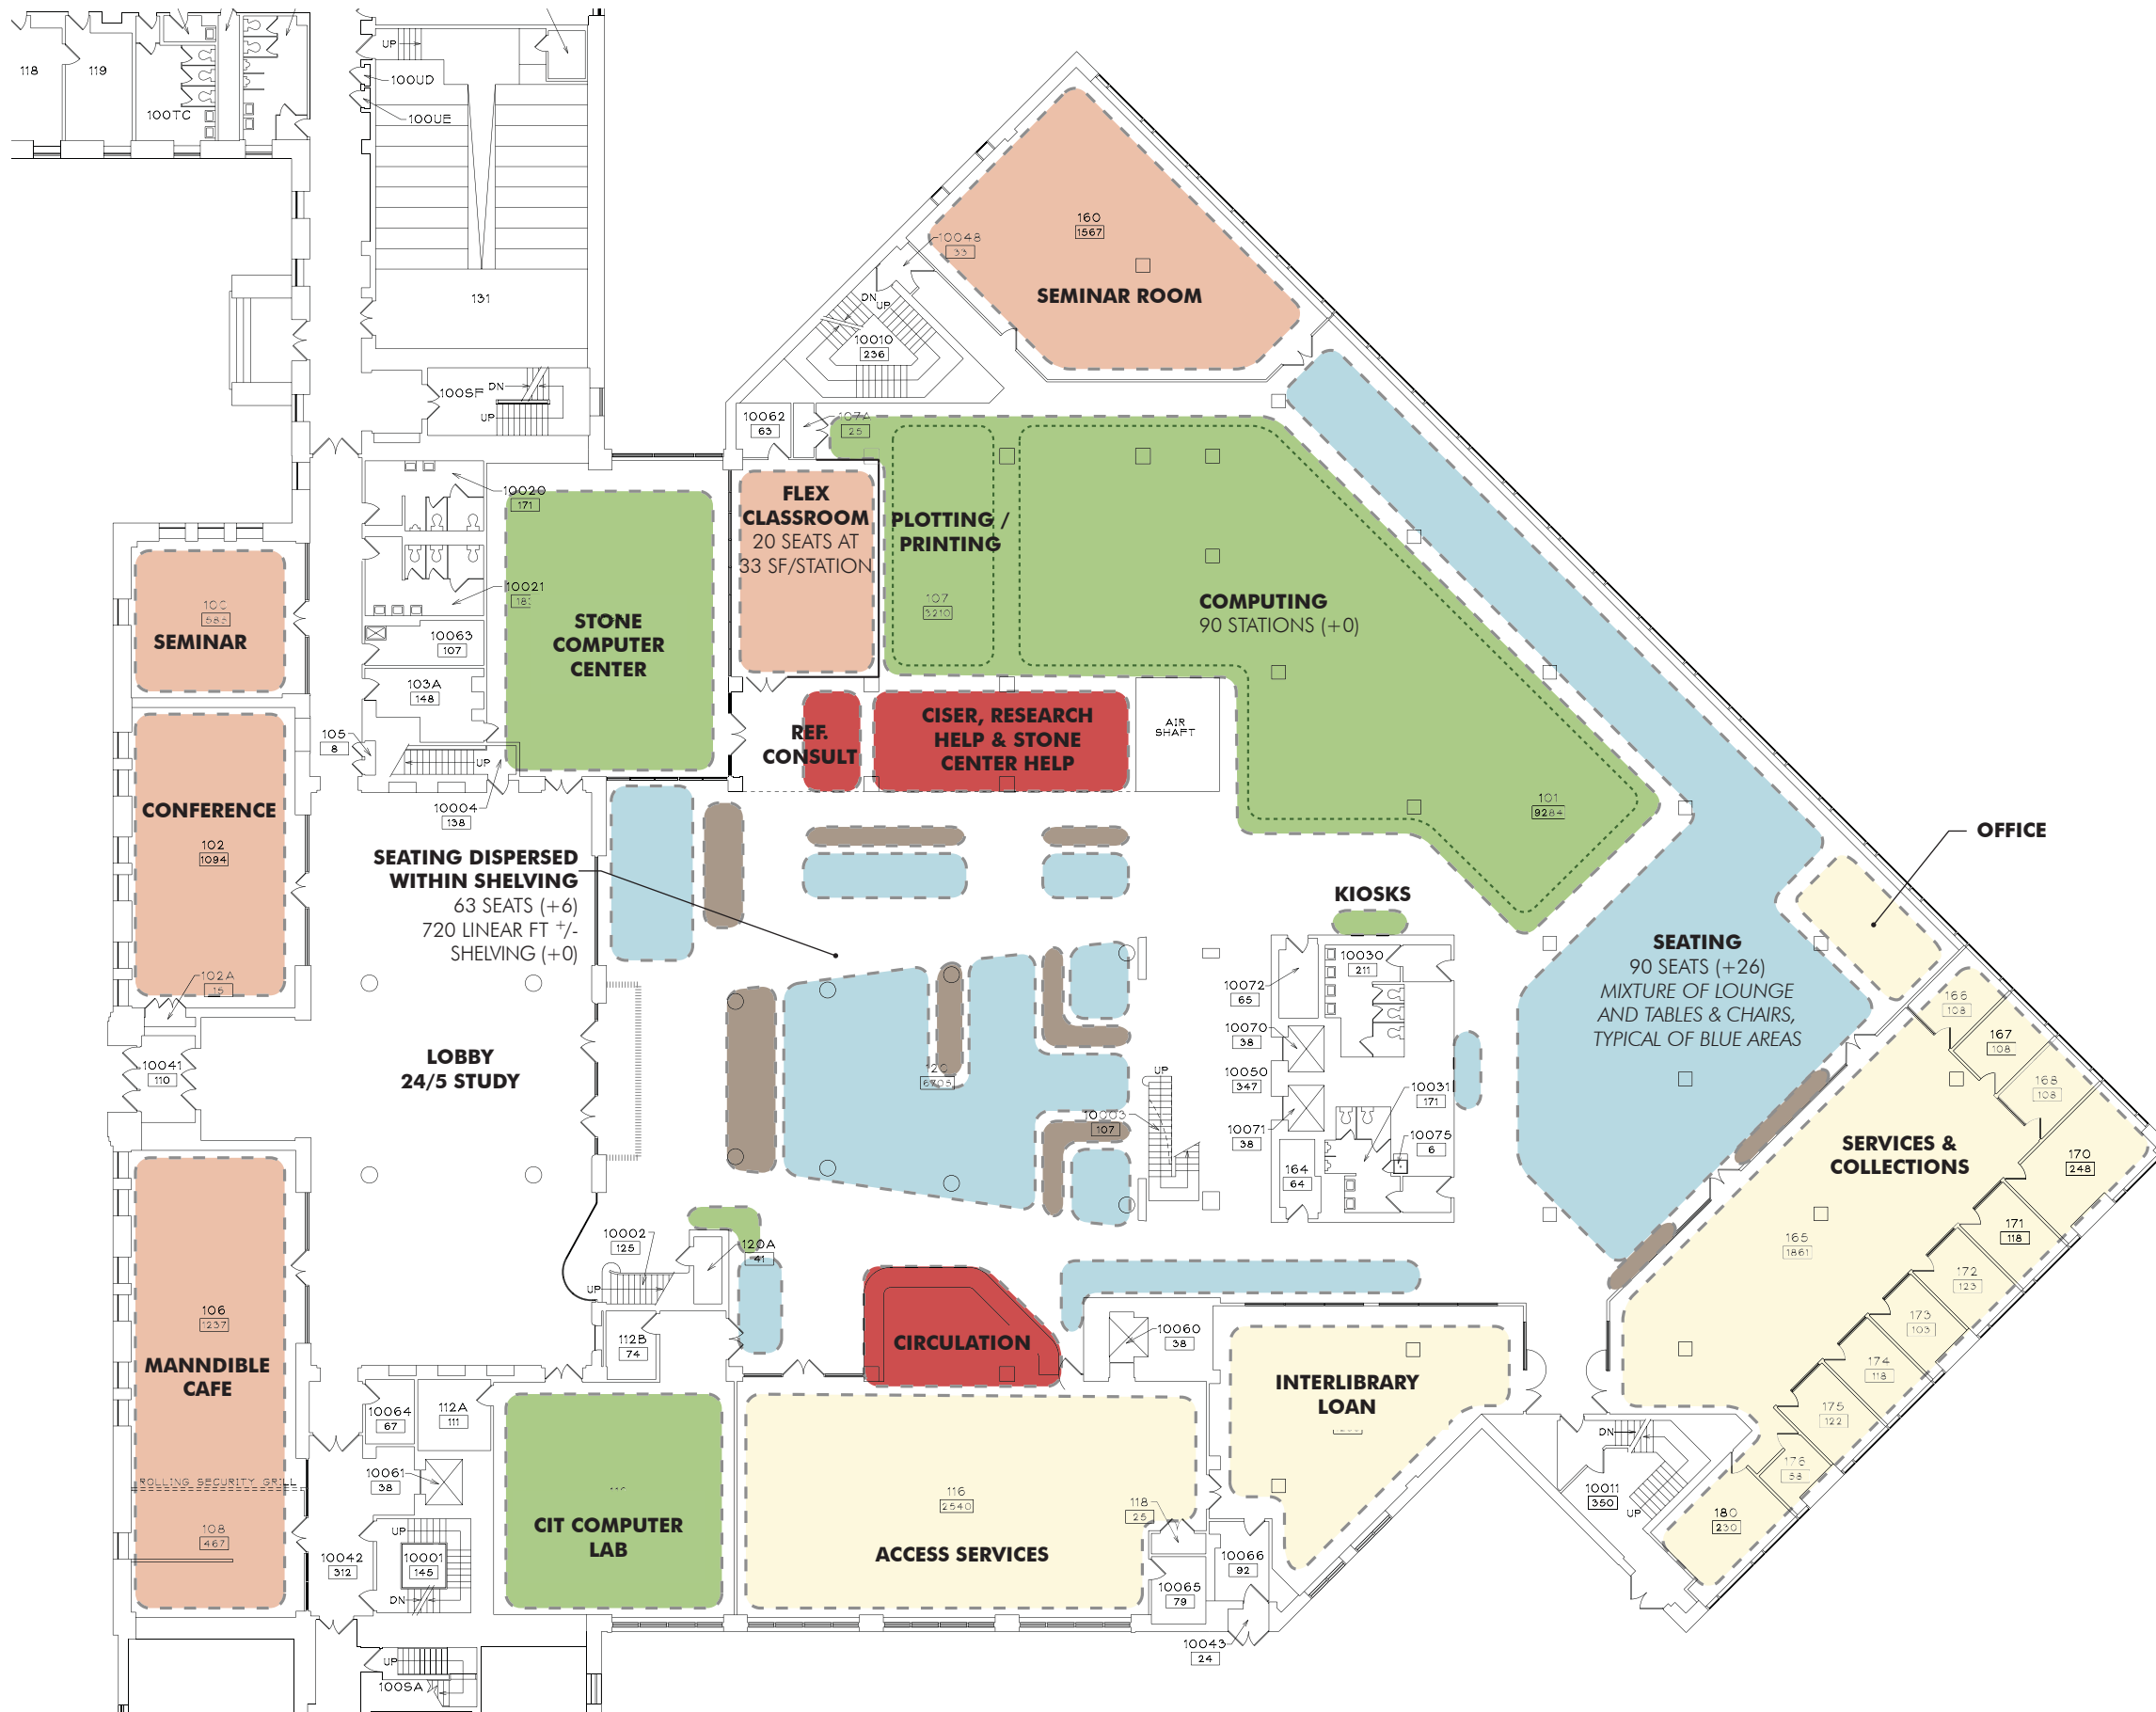

- KEY**
- COMPUTING / MEDIA / TECHNOLOGY
 - STUDY / LOUNGE
 - SERVICE
 - COLLECTIONS/STACKS
 - STAFF OFFICES
 - STUDY ROOMS
 - OTHER


13 Nov. 2013



Cornell University

FIRST FLOOR - RECOMMENDATION



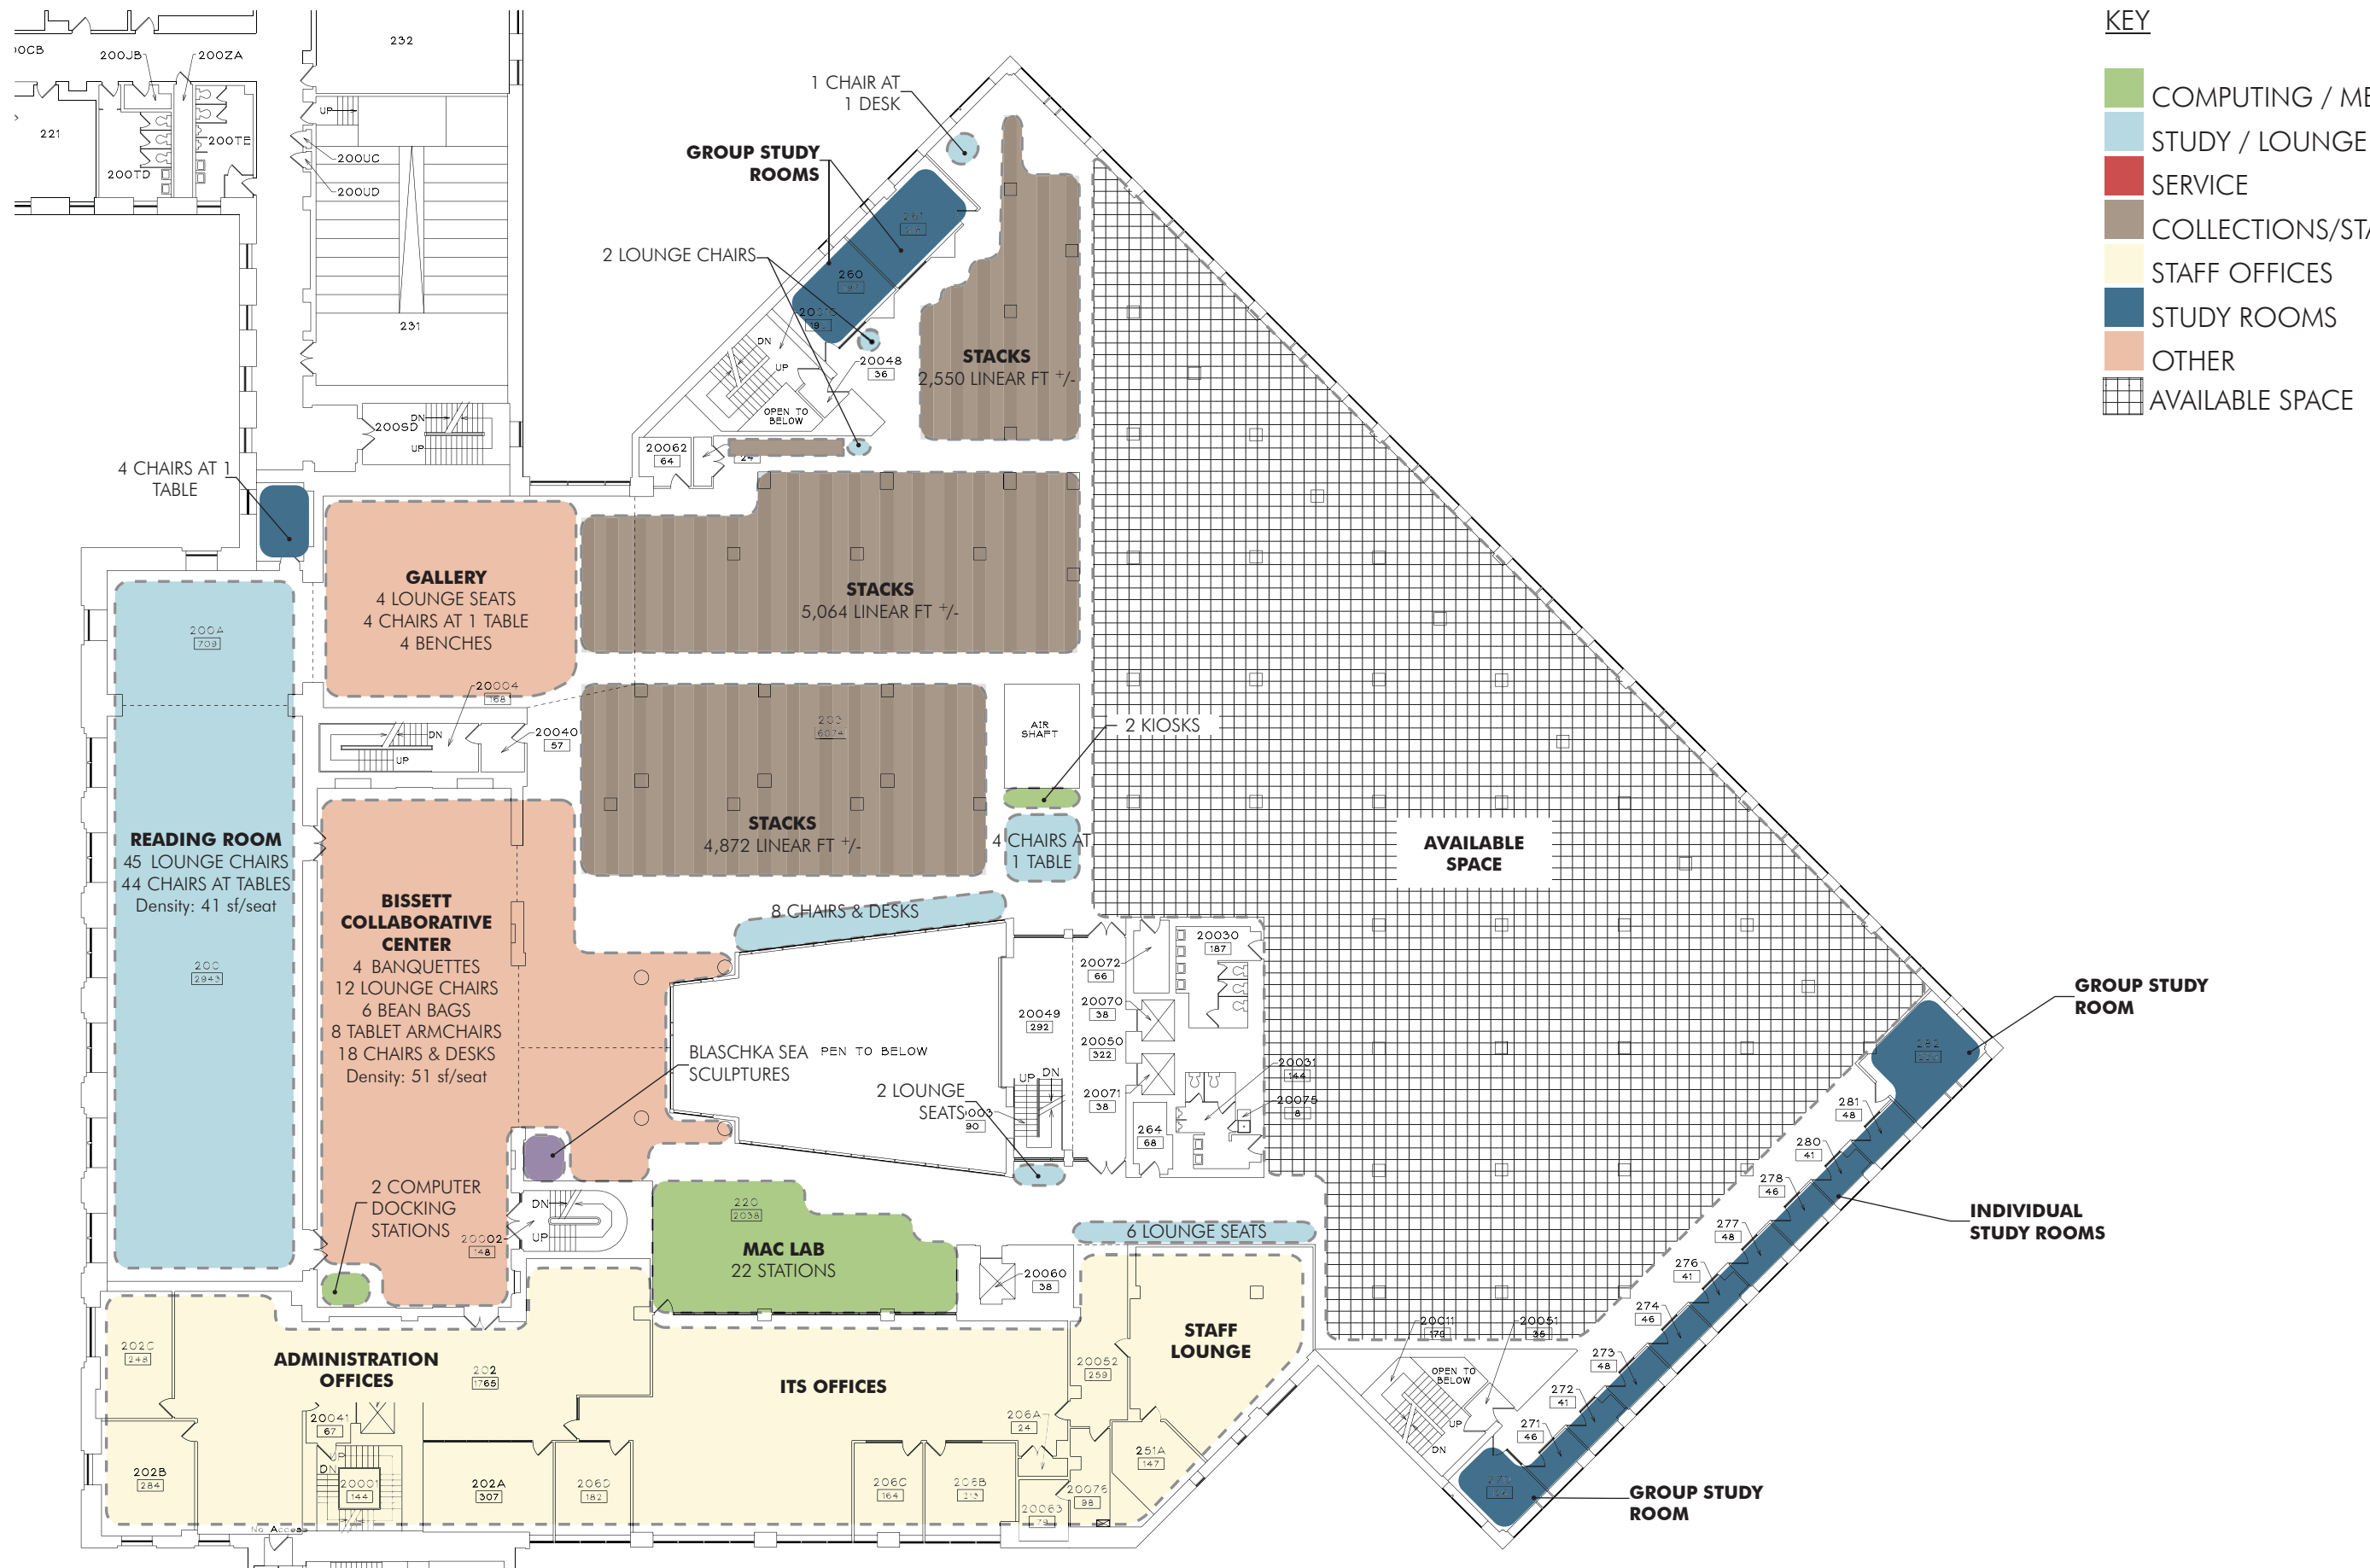


KEY

- COMPUTING / MEDIA / TECHNOLOGY
- STUDY / LOUNGE
- SERVICE
- COLLECTIONS/STACKS
- STAFF OFFICES
- STUDY ROOMS
- OTHER
- AVAILABLE SPACE

13 Nov. 2013

SECOND FLOOR - EXISTING

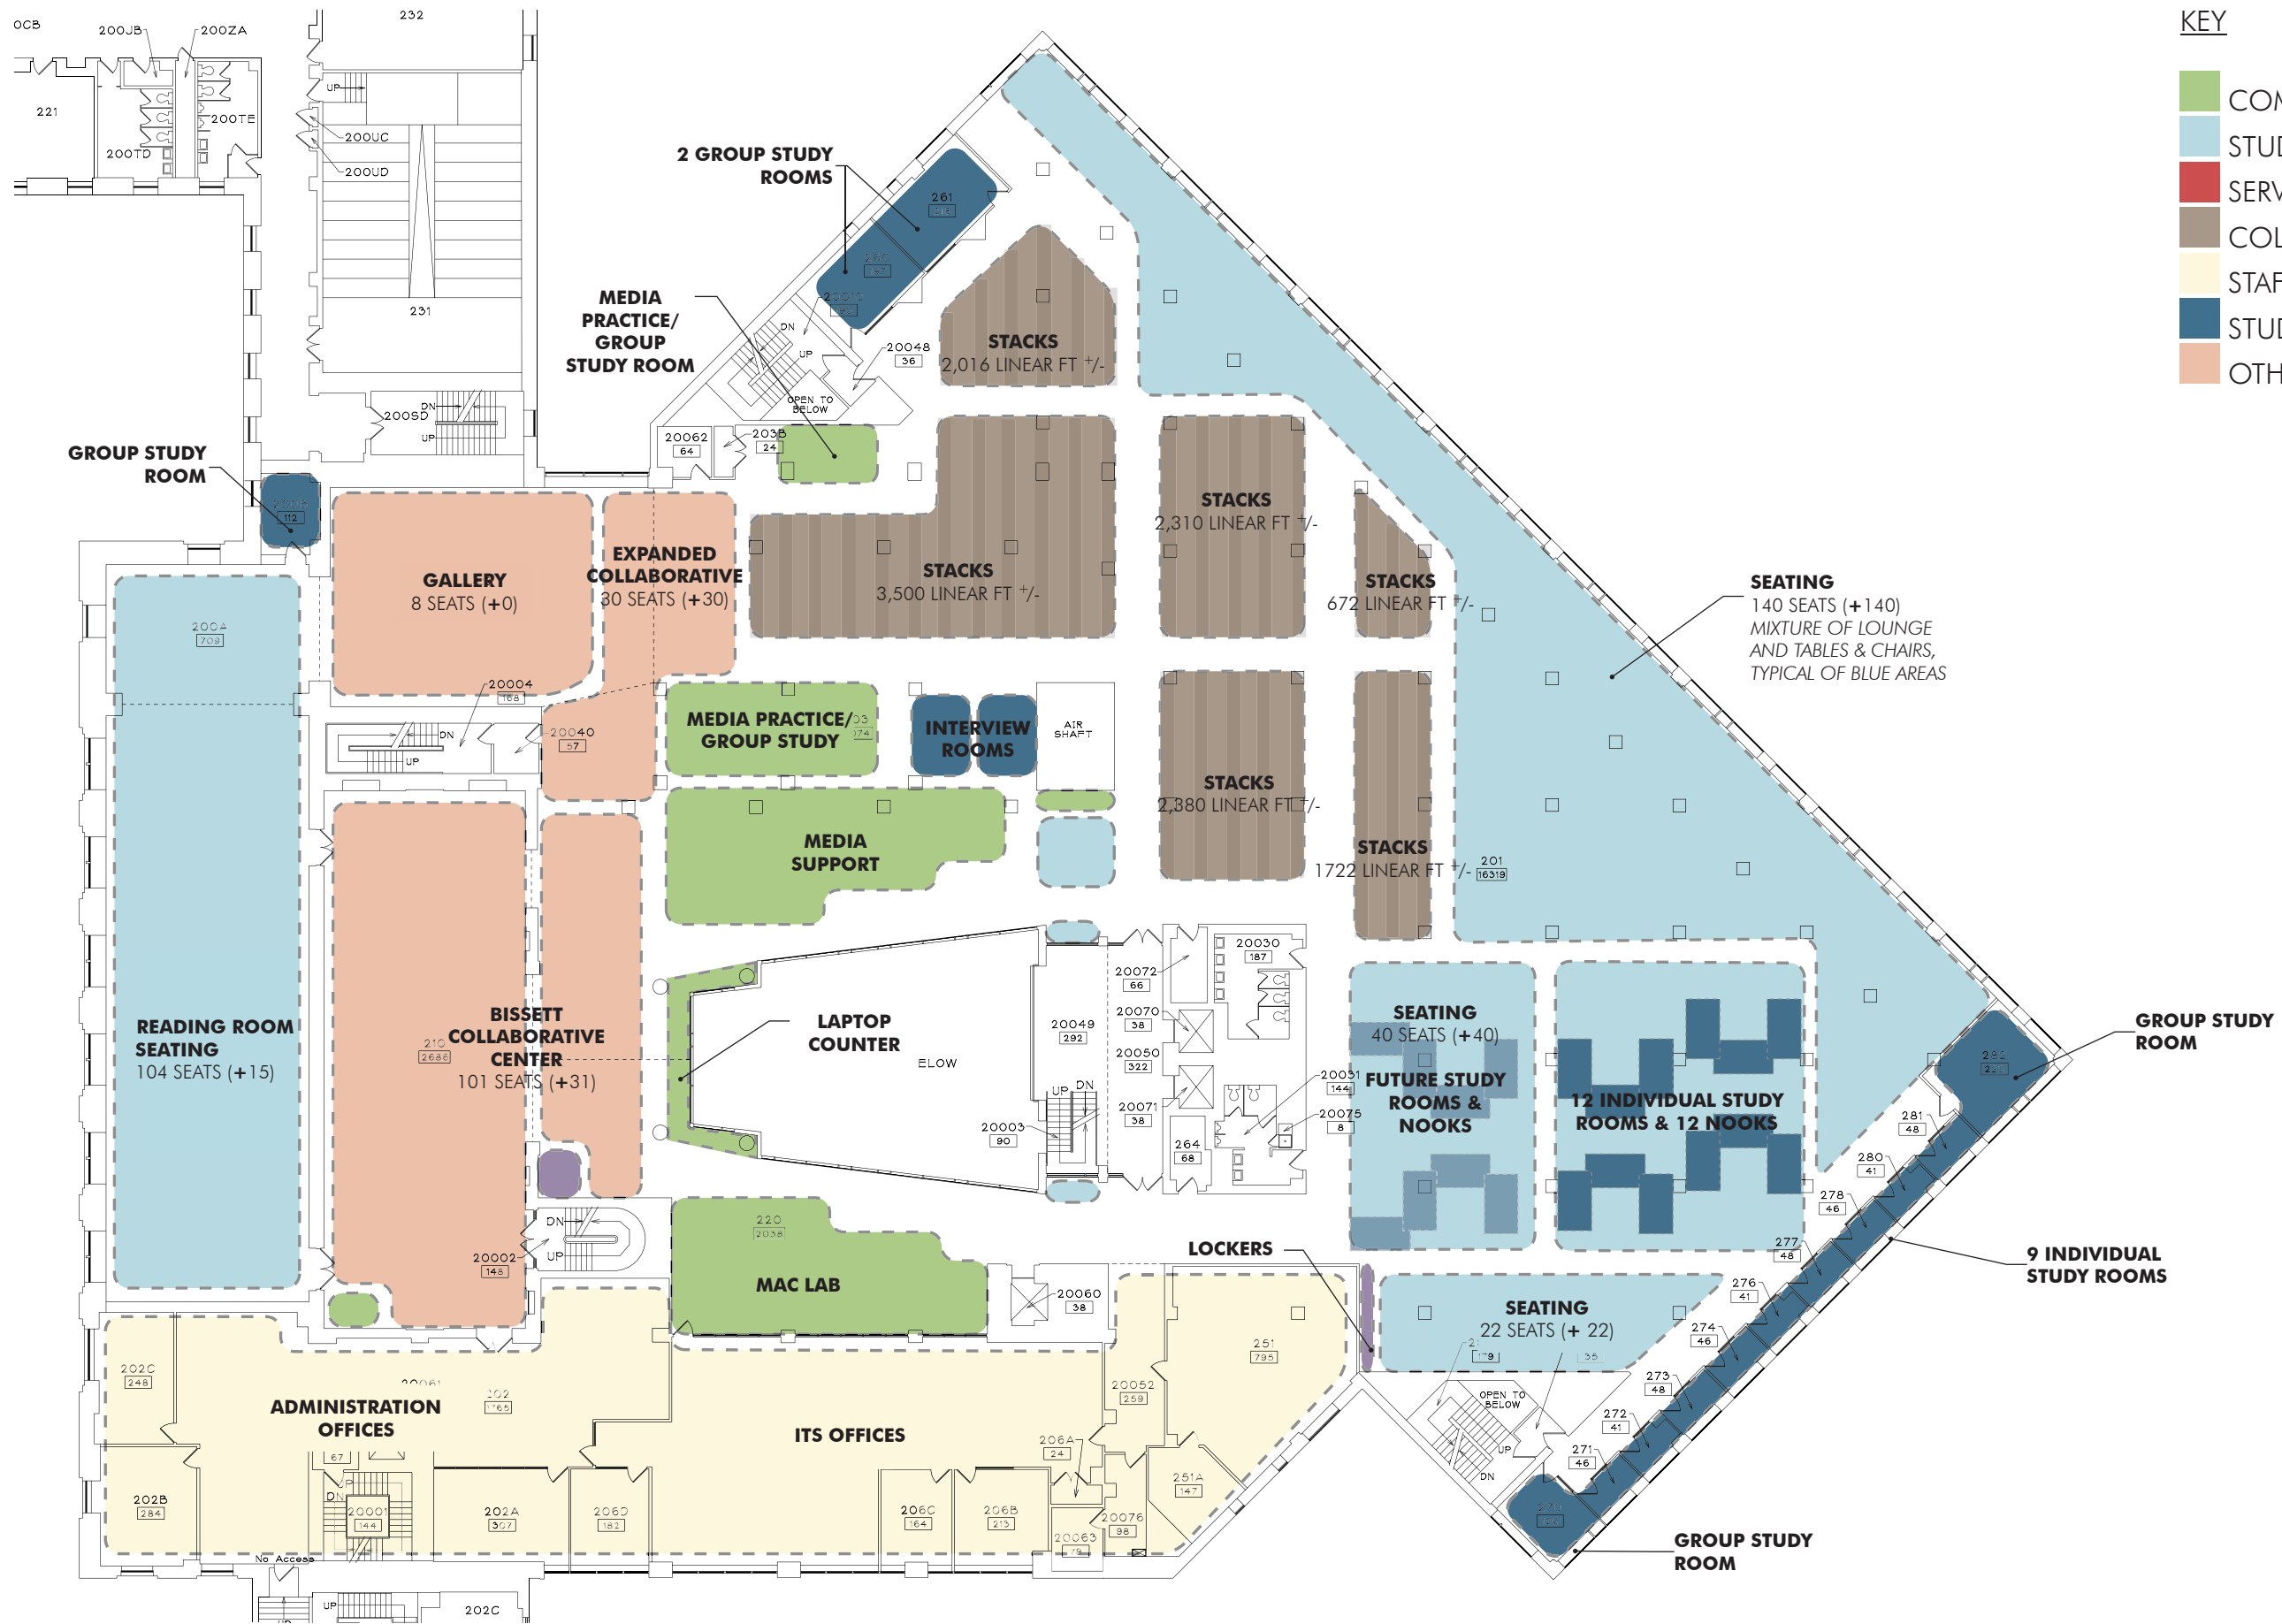

- KEY**
- COMPUTING / MEDIA / TECHNOLOGY
 - STUDY / LOUNGE
 - SERVICE
 - COLLECTIONS/STACKS
 - STAFF OFFICES
 - STUDY ROOMS
 - OTHER

13 Nov. 2013



Cornell University

SECOND FLOOR - RECOMMENDATION






- KEY**
- COMPUTING / MEDIA / TECHNOLOGY
 - STUDY / LOUNGE
 - SERVICE
 - COLLECTIONS/STACKS
 - STAFF OFFICES
 - STUDY ROOMS
 - OTHER

13 Nov. 2013

THIRD FLOOR - EXISTING



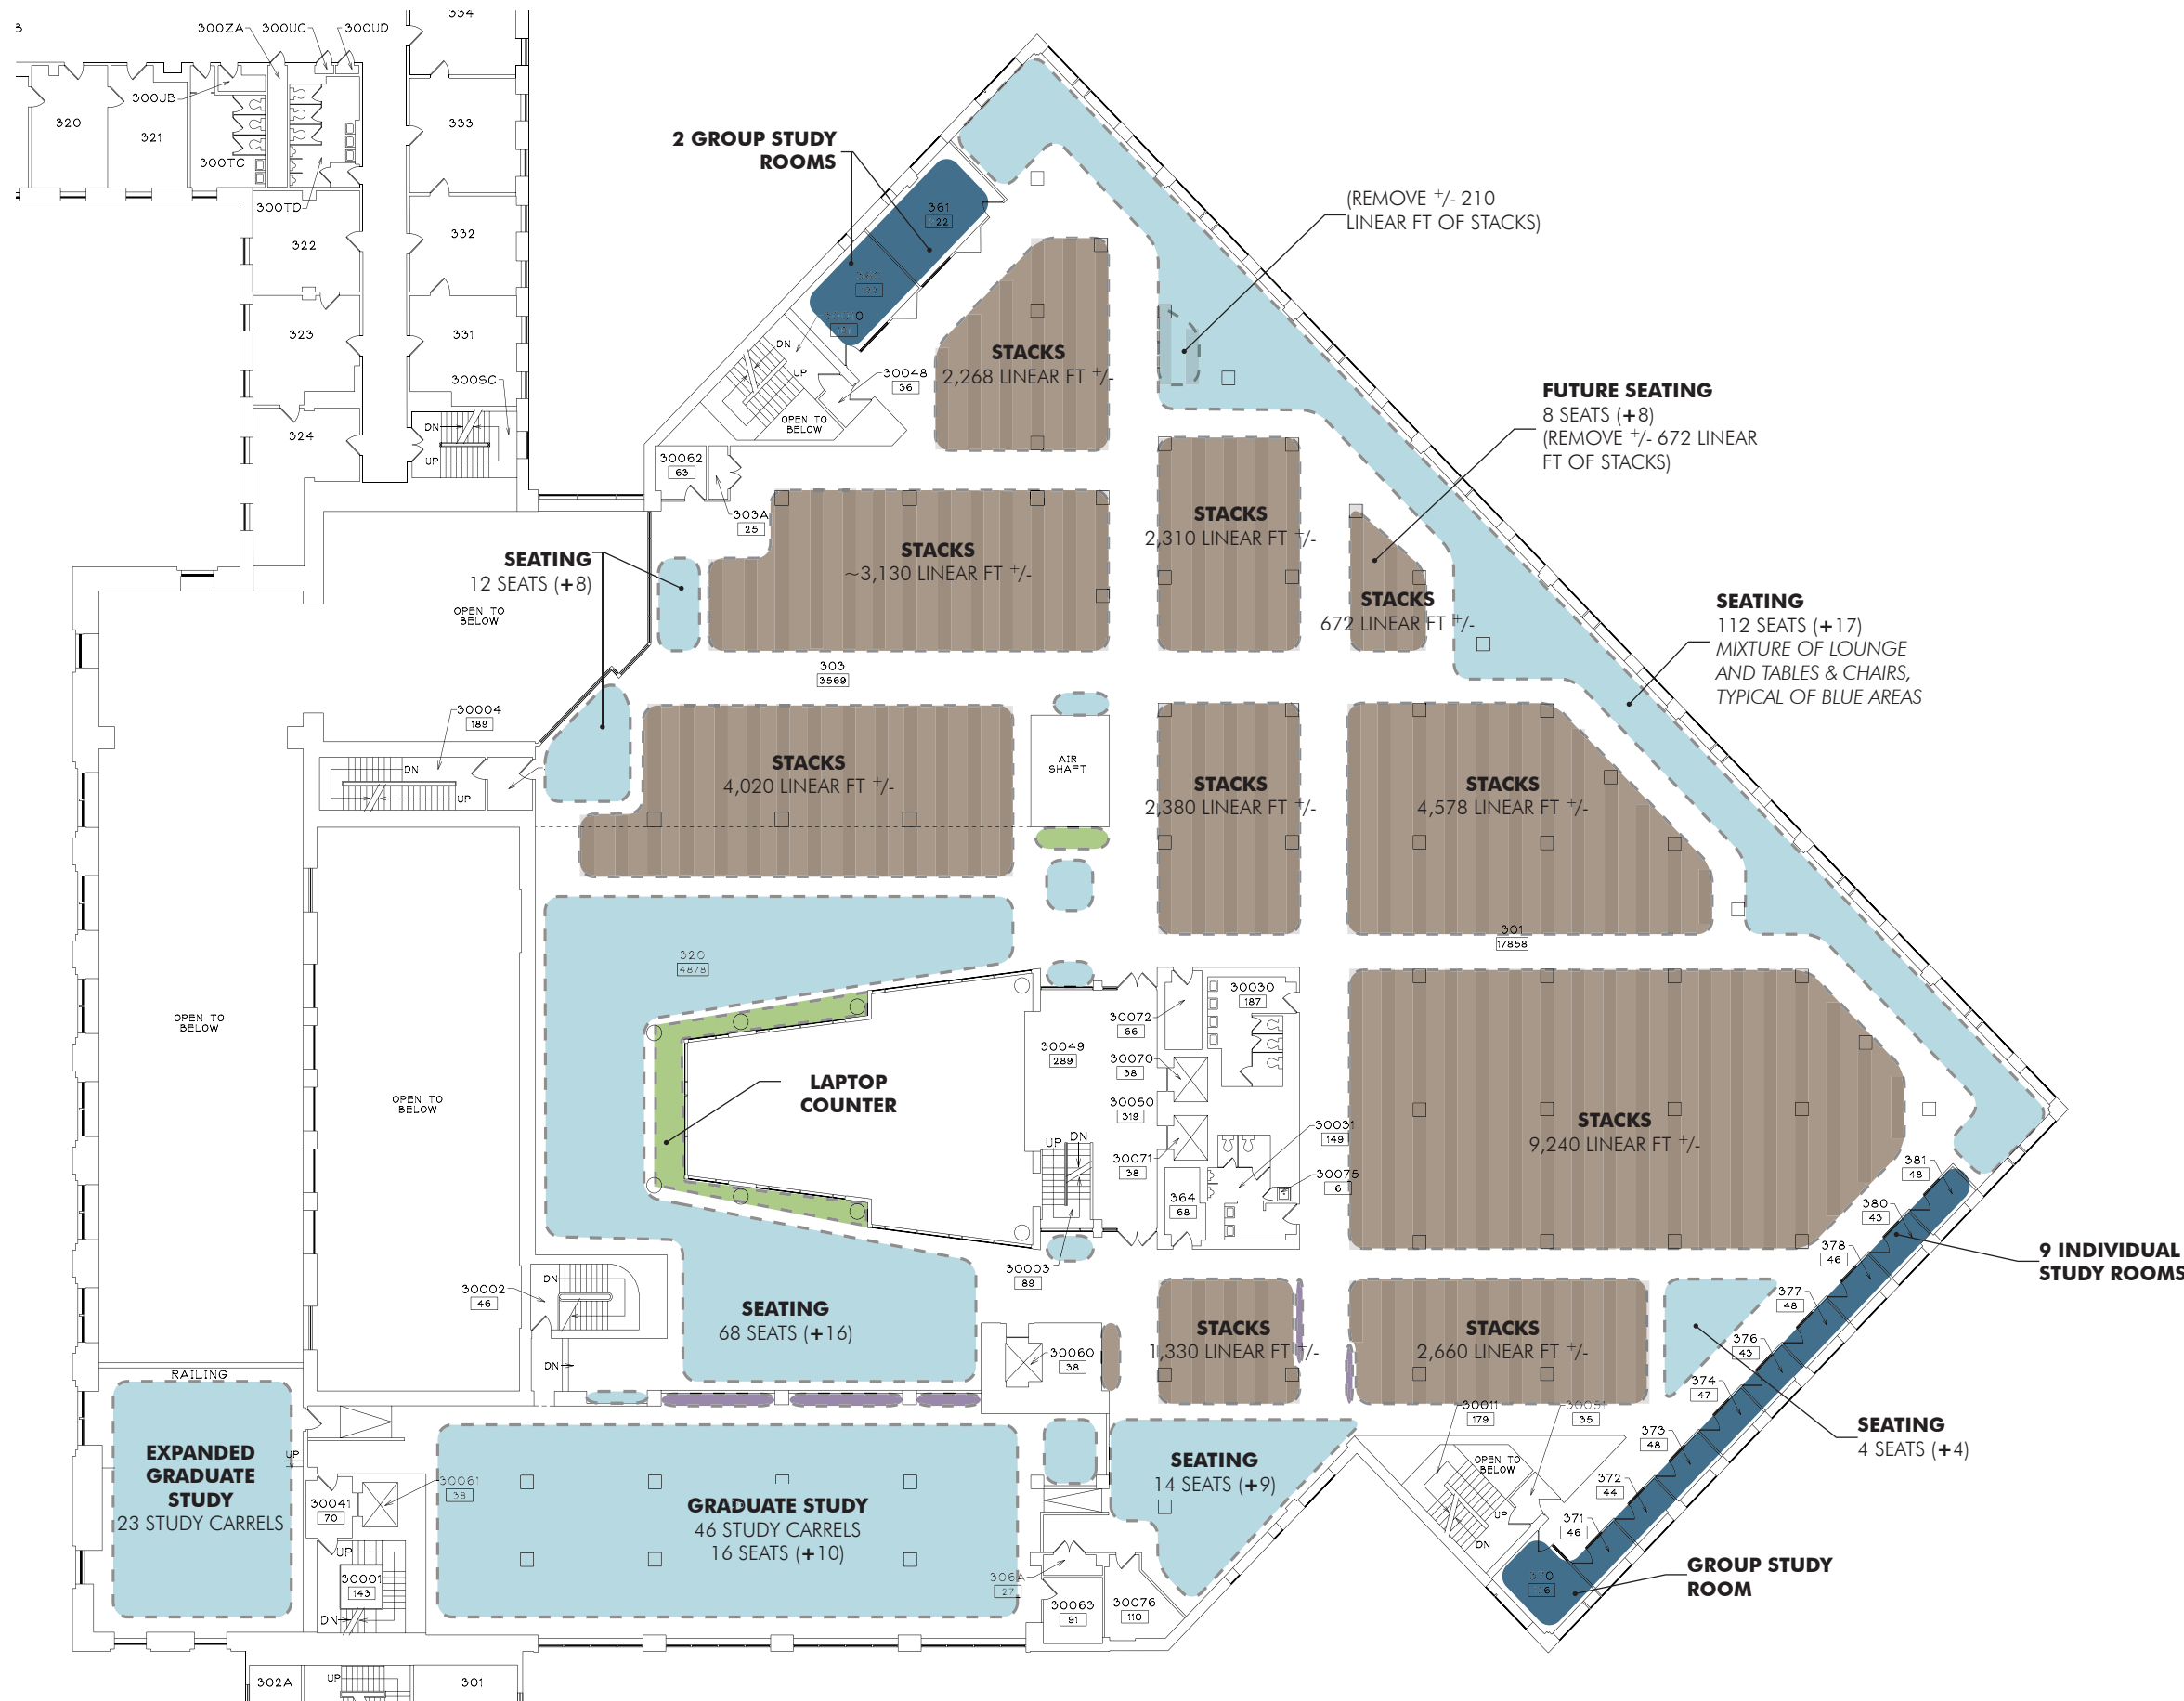

13 Nov. 2013