


DATE: 11/2/2018 1:35 PM FILENAME: C:\USERS\CM\DOCUMENTS\CORNELL\MANN\MANN 3RD FLOOR.DWG

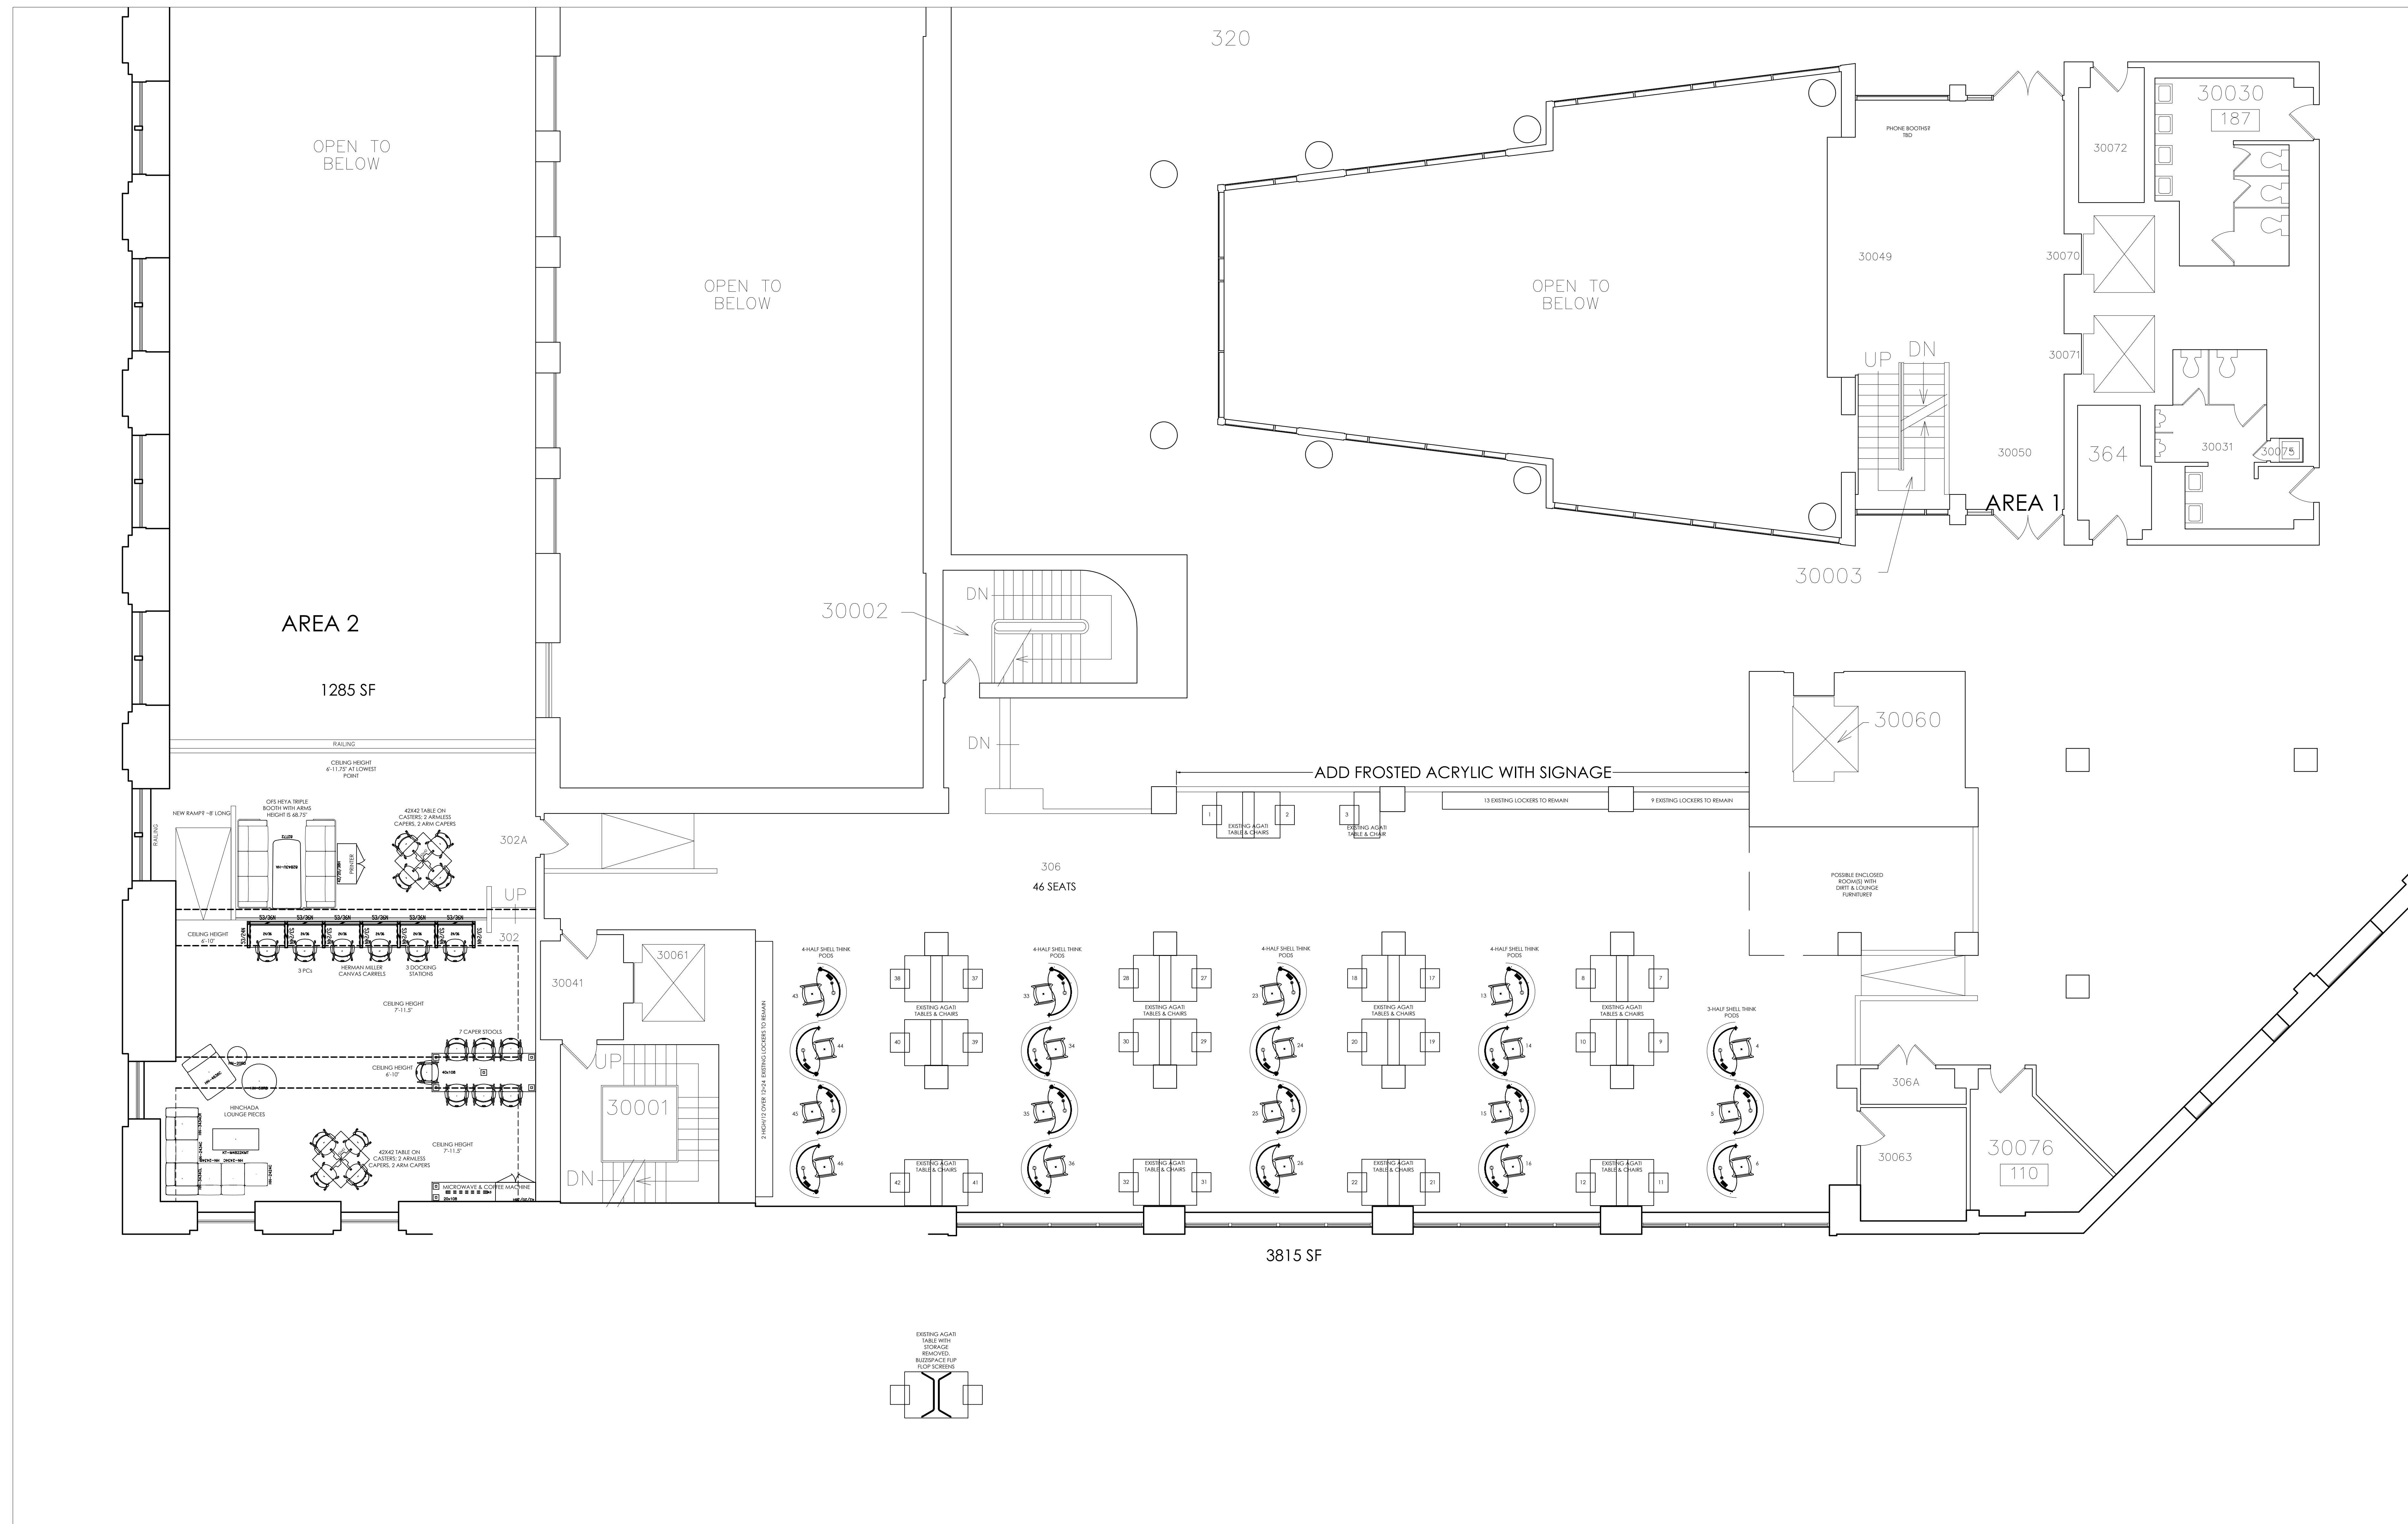

DISCLAIMER

This drawing is the property of Sedgwick Business Interiors and may not be reproduced or used without written consent. This drawing is an electronic emulation of the original record drawing. Details and dimensions are not guaranteed as accurate and complete and must be certified on-site prior to design and construction work. Report any discrepancies to the Designer or Sales Rep.

GENERAL NOTES

- LAYOUT SUBJECT TO VERIFICATION OF FIELD DIMENSIONS AND CONDITIONS.
- ALL WALLS THAT ARE TO RECEIVE WALL HANGER STRIPS OR OVERHEAD CASEWORK MUST HAVE MINIMUM 20 GA. METAL STUDS AT 16" O.C. WITH EITHER 5/8" GYPSUM BOARD OR TWO 1/2" LAYERS OF GYPSUM WALLBOARD & CAN WITHSTAND 250 LB/LF STATIC LOAD.
- WALL HANGER STRIPS TO BE HUNG WITH CENTER LINE NO CLOSER THAN 1-1/2" TO INSIDE CORNERS OF WALLS.
- ALL AO WALL STRIPS TO BE MOUNTED 7" AFF., ALL ETHO WALLS STRIPS TO BE MOUNTED 6" AFF., ALL CANVAS WALL STRIPS TO BE MOUNTED 5" AFF.
- ALL WORKSURFACES SHALL BE MOUNTED AT 29" AFF. TO TOP OF W/S FOR SIT DOWN HEIGHT OR 36" FOR STAND UP, UNLESS NOTED OTHERWISE.
- CLEAR DIMENSION BETWEEN ALL WORK SURFACE TOPS AND THE UNDERSIDE OF OVERHEAD STORAGE TO BE AT LEAST 1'-6" CLEAR, UNLESS OTHERWISE NOTED.
- ELECTRICAL DEVICES, JUNCTION BOXES, AND CONDUIT ARE SUPPLIED, INSTALLED, AND FINAL CONNECTIONS BY ELECTRICAL CONTRACTOR.
- ALL RECEPTACLES TO BE EVENLY DISTRIBUTED AMONG WORKSTATIONS EXCEPT WHERE NOTED.
- ONE DEDICATED RECEPTACLE PER WORKSTATION EXCEPT WHERE NOTED.

FINAL APPROVAL

THIS DOCUMENT REPRESENTS THE FINAL LAYOUT & CAN BE USED FOR FURNITURE INSTALLATION.

SIGNED: _____

DATE: _____

DATE	REVISION NOTES	REV. #
---	---	---

Sedgwick
business interiors

176 ANDERSON AVENUE ROCHESTER, N.Y. 14607
(585) 461-5070 FAX (585) 461-5595

100 WEST COURT STREET SYRACUSE, N.Y. 13204
(315) 424-1500 FAX (315) 474-4611

335 PINE TREE ROAD ITHACA, N.Y. 14850
(866) 532-1500

82 WEST MARKET STREET CORNING, N.Y. 14830

HermanMiller® certified dealer

CLIENT NAME/ADDRESS/DESCRIPTION:

CORNELL UNIVERSITY

MANN LIBRARY

3RD FLOOR

QUOTE NUMBER: 0000

DRAWN BY: CM
DATE PRINTED: 11.2.2018
SCALE: NONE

SHEET: **F1**